
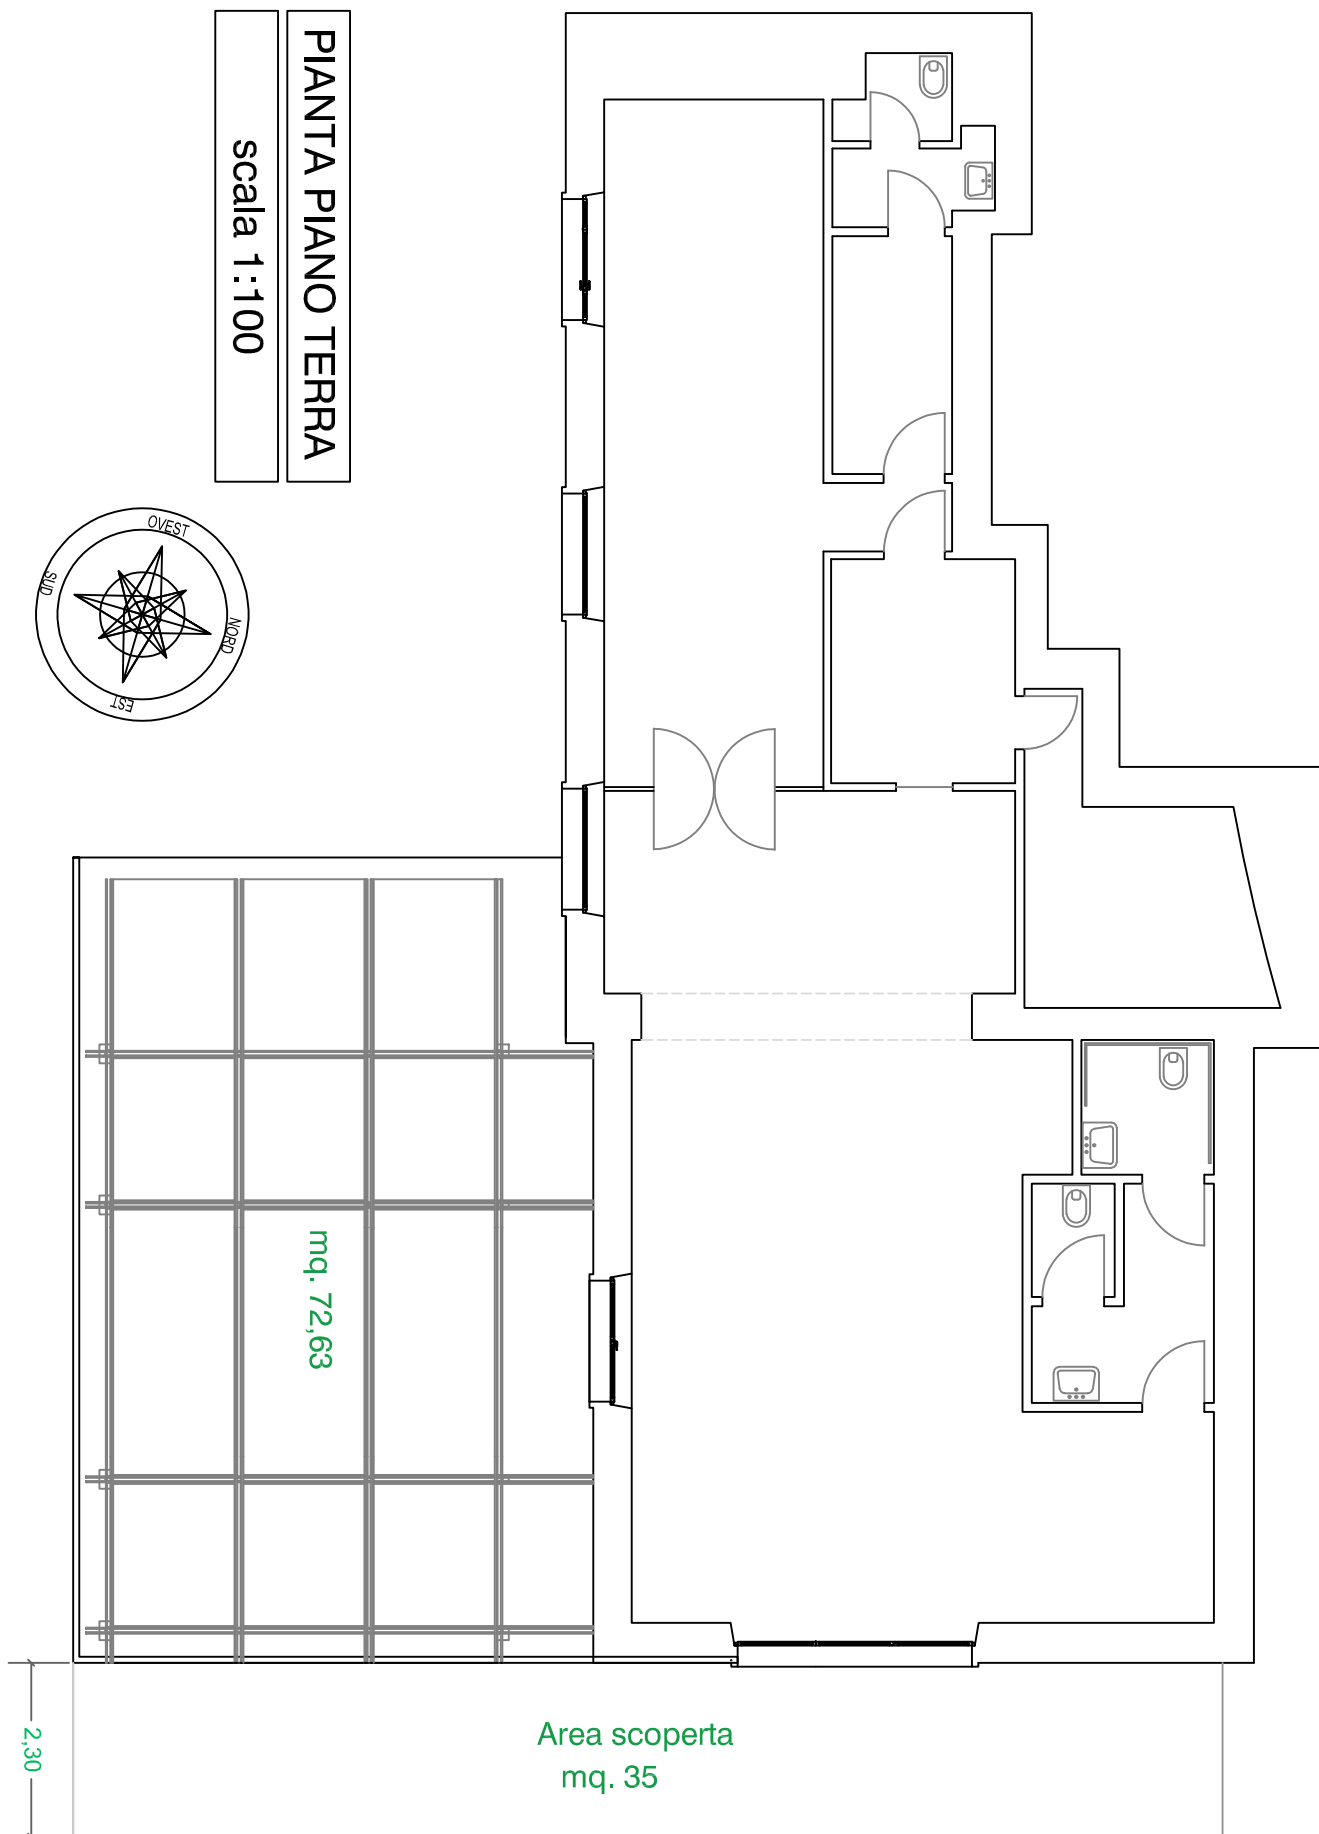


PIANTA PIANO TERRA

scala 1:100

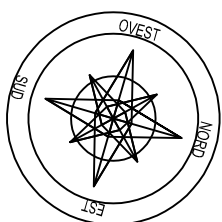

mq. 72,63

Area scoperta
mq. 35

2,30

V.le COLOMBO